





22" FLGD. MANWAY
w/3-4" C.S. NPT FTGS.
& COVER

42" DOUBLE WALL CONTAINMENT COLLAR

8"R

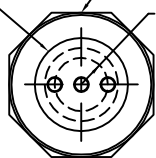


4" FRP NPT FTGS. (3 TYP.)

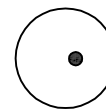

DW PTS (WT34) 42/8-4'
WATERTIGHT TANK SUMP

HYDROSTATIC RESERVOIR

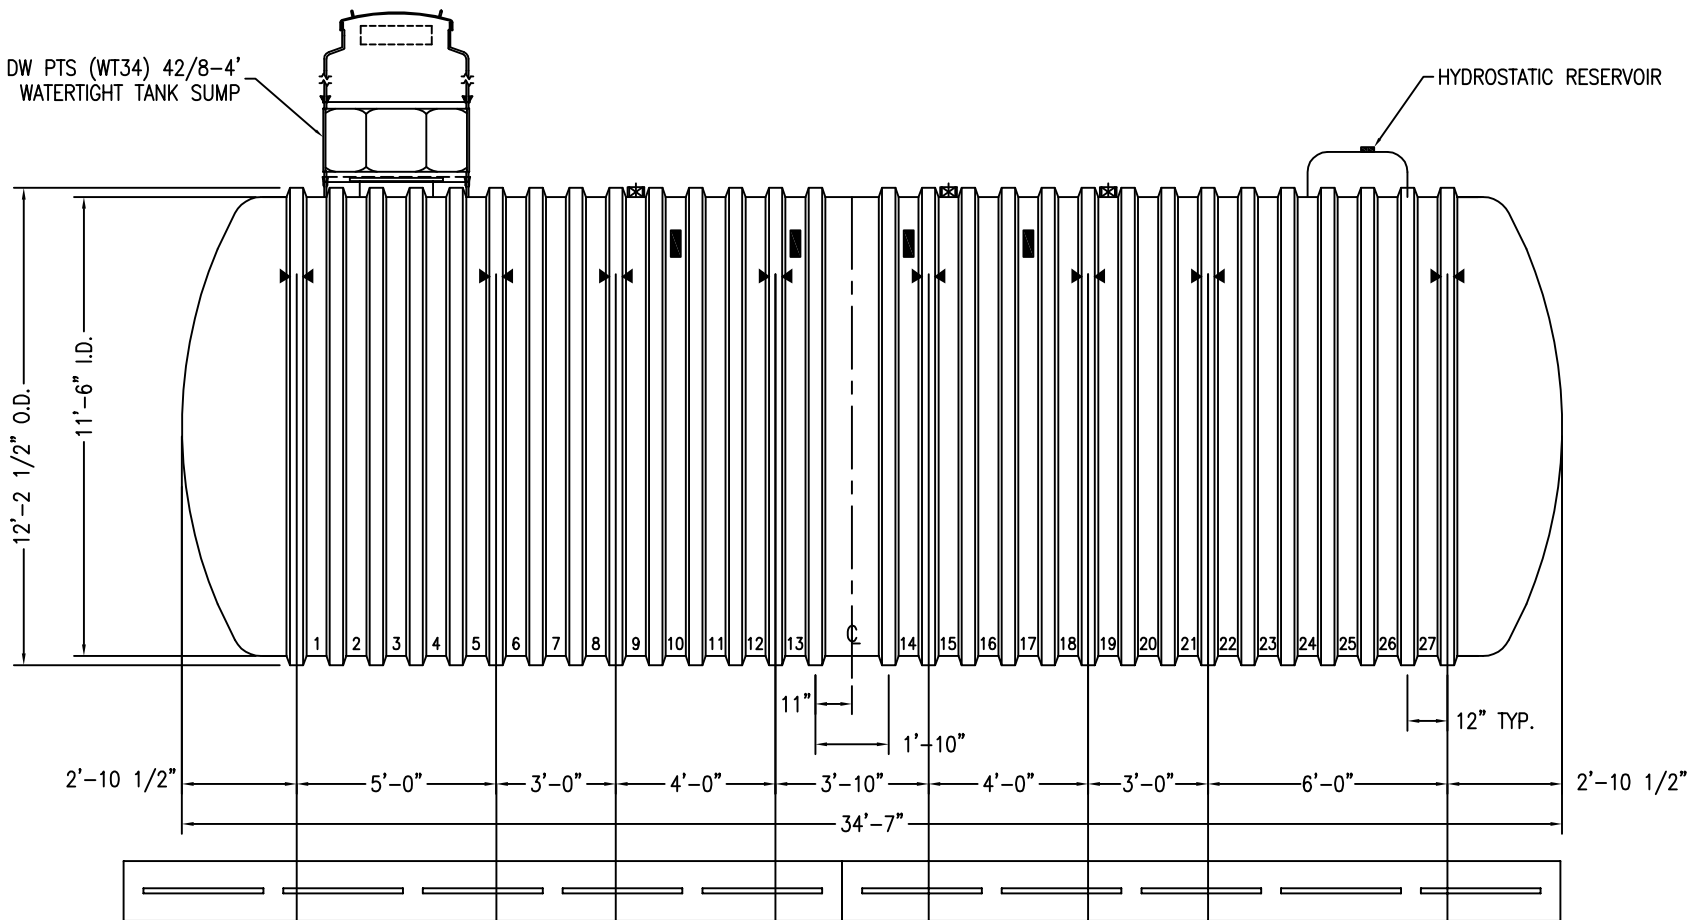

NOTES:

▶◀ HOLD DOWN STRAP LOCATION

□ TYPE "13" LIFT LUG - SD

■ TYPE "13" LIFT LUG - HD

HYDROGUARD (12') 25000		DATE: 10/01/18
SINGLE-SUMP SYSTEM		DRAWN BY: R.OXNER
CONTAINMENT SOLUTIONS S.	CAPACITY: 25,485	REVISED:
	WEIGHT: DRY/WET 26100	DWG NUMBER: 1225DWHG-US