

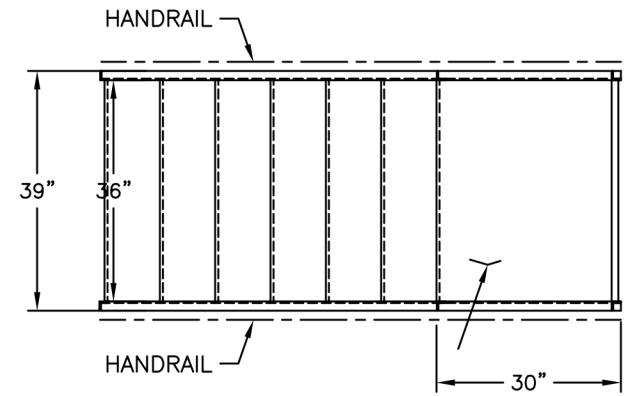


TYP AT EACH  
POST  
"A-A"


1 1/4" STD. PIPE  
HANDRAIL  
(BOTH SIDES)

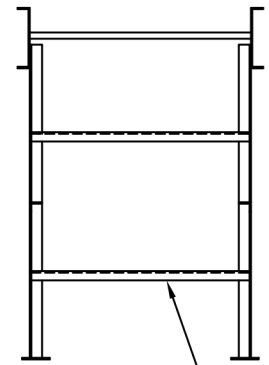

GRATING  
PLAN

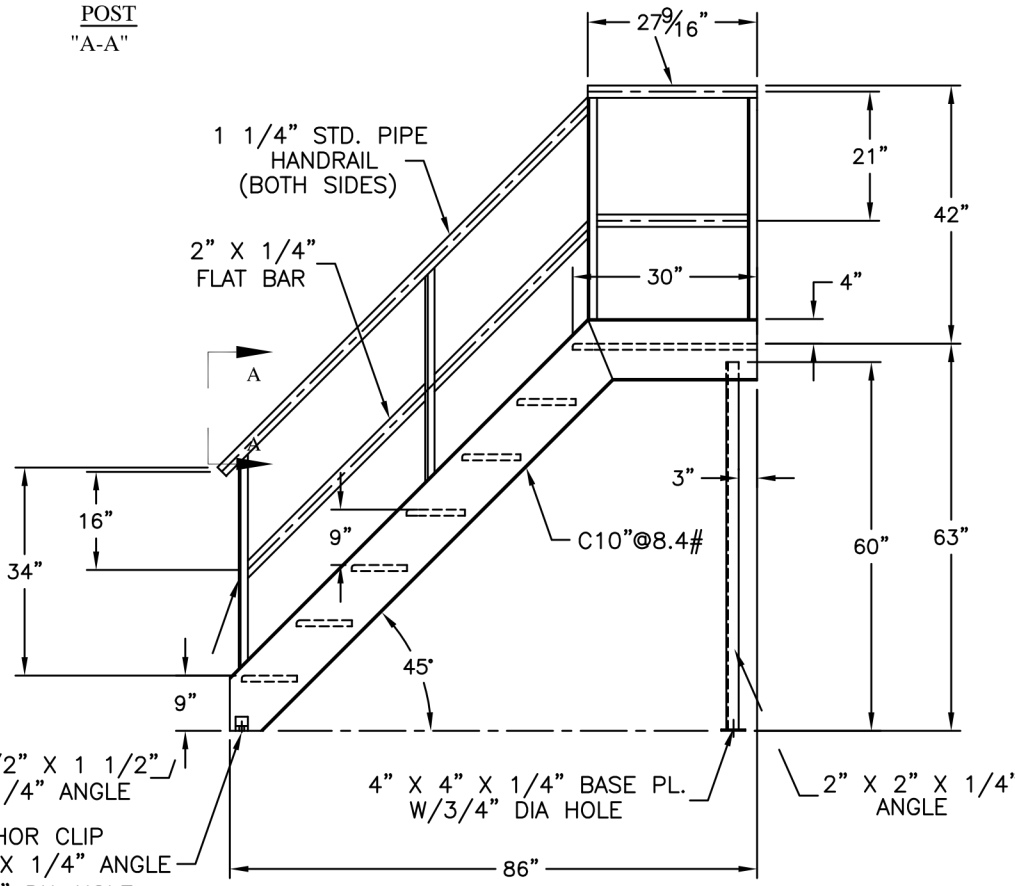

LEG BRACING  
END VIEW

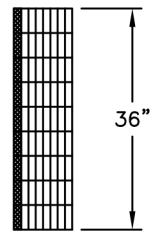

TYP. STAIR TREAD

1 1/2" X 1 1/2"  
X 3/16" ANGLES

UPGRADE:  
OPTIONAL GALVANIZED FINISH.

PRODUCT CODE	GALLONS	DESCRIPTION	OVERALL SIZE	SHIP WT.
STB014		6 STEP STAIRS W/LANDING	7'-2" L X 3'-3" W X 8'-9" H	750 LBS.

THIS DRAWING AND DESIGN SHOWN HEREIN IS THE PROPERTY OF CONTAINMENT SOLUTIONS. USE OR COPIES THEREOF CANNOT BE MADE WITHOUT WRITTEN CONSENT.



CUSTOMER NAME: \_\_\_\_\_  
**APPROVED** BY: \_\_\_\_\_ DATE: \_\_\_\_\_

DRAWN BY: D. ROVANG		DATE DRAWN: 07-01-09	
DWG NUMBER: STB014		SCALE: 1:32	
REV:	REV BY:	DATE:	SHEET: 1 OF 1