


22" FLGD. MANWAY  
w/4-4" NPT FTGS.  
(2 TYP.)


42" CONTAINMENT COLLAR  
(2 TYP.)

8"R

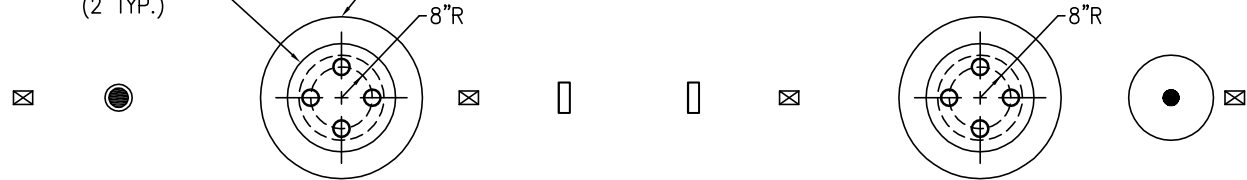

6" FRP STANDPIPE RESERVOIR FTG.  
(SECONDARY INTERSTICE)

R-14 RESERVOIR  
(PRIMARY INTERSTICE)

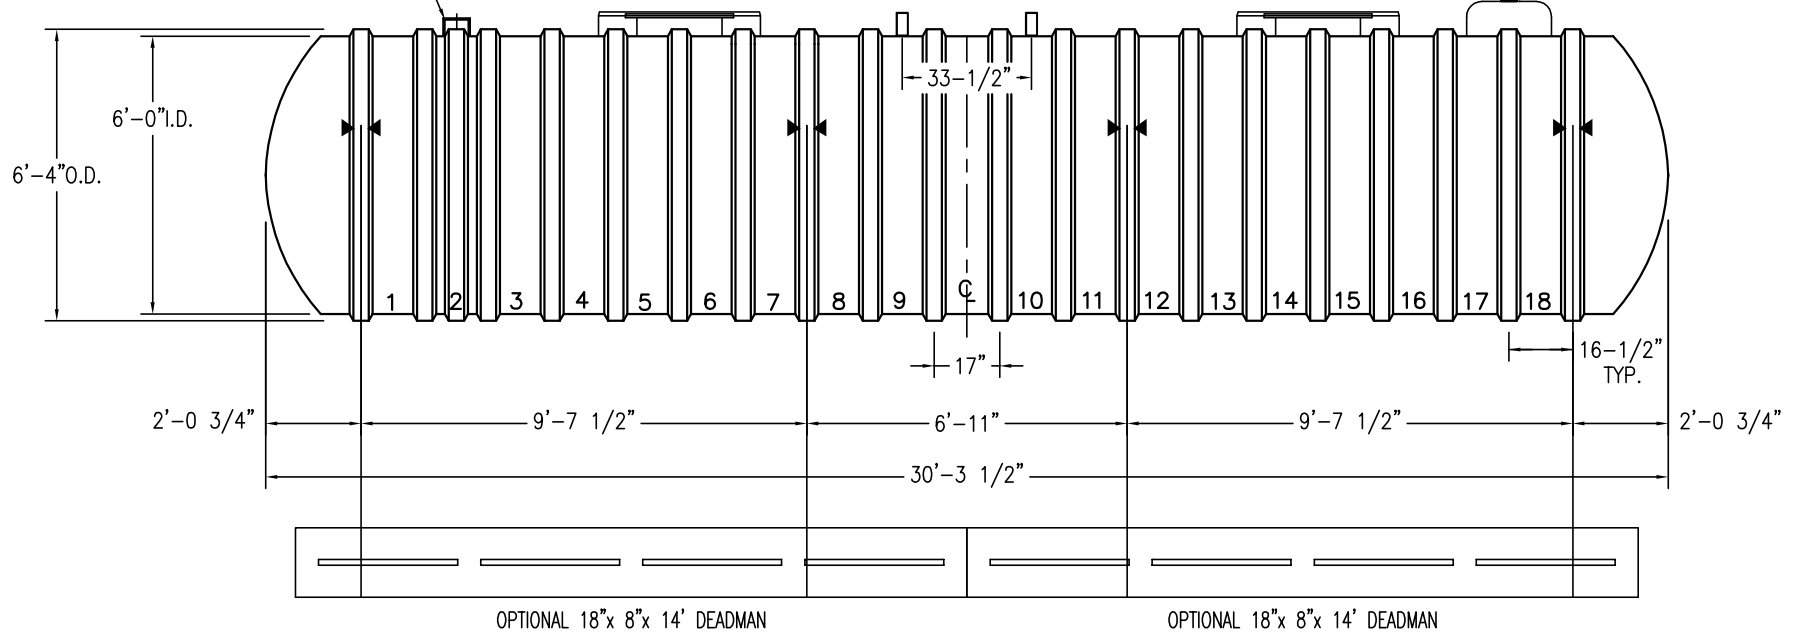

NOTES:

- ☒ HOLD DOWN STRAP CLIP
- ▶◀ HOLD DOWN STRAP LOCATION
- TYPE "13" LIFT LUG - SD
- TYPE "13" LIFT LUG - HD

MODEL TWT6 (6') 6000		DATE: 1/1/2014
		DRAWN BY: K.A.SOEDER
<b>CONTAINMENT SOLUTIONS</b>	CAPACITY: 6,179	REVISED:
	WEIGHT: DRY/WET 4950/6000	DWG NUMBER: 66TW6S