


SHELL CODES: 2-E8D05SD, 1-E8D12NE


22" FLGD. MANWAY
w/ BLANK COVER
(2 TYP.)

OPTIONAL 42" CONTAINMENT COLLAR

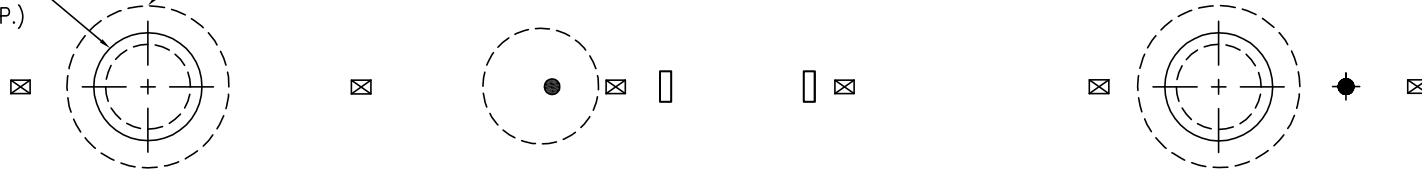

OPTIONAL R-30 RESERVOIR

4" ANNULAR
SPACE FTG.

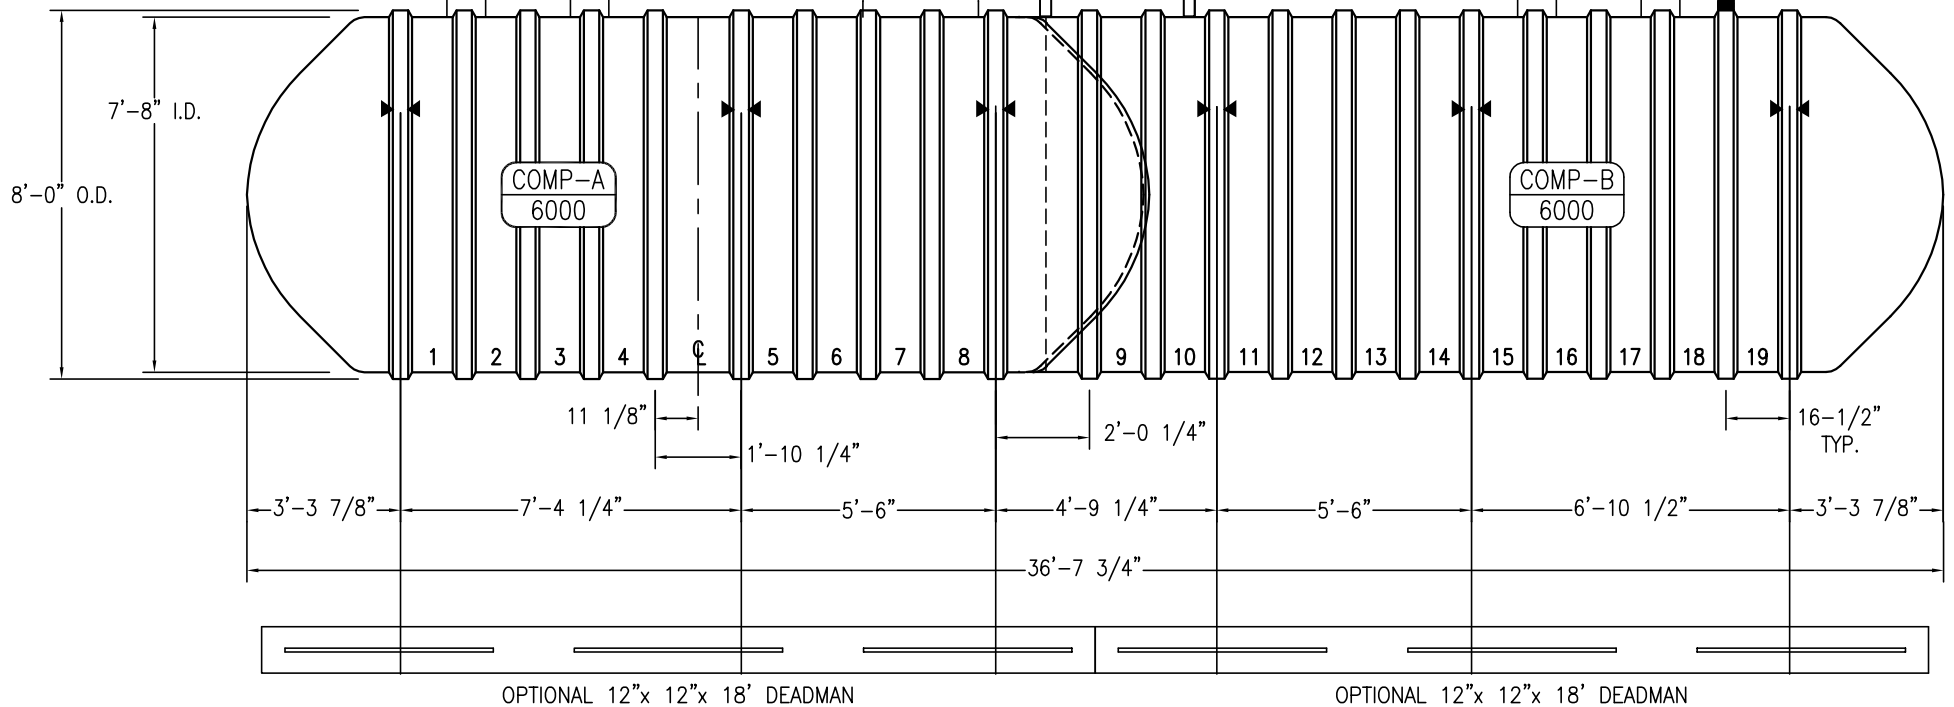

NOTES:

- ☒ HOLD DOWN STRAP CLIP
- ▶◀ HOLD DOWN STRAP LOCATION
- TYPE "13" LIFT LUG - SD
- TYPE "13" LIFT LUG - HD

DWT-6 DWB-2 (8')-6M/6M		DATE: 03/25/15
		DRAWN BY: R.OXNER
CONTAINMENT SOLUTIONS	CAPACITY: 5,897/5,920	REVISED:
	WEIGHT: DRY/WET 6,425/7,925	DWG NUMBER: 8-66DDB2