




22" FLGD. MANWAY  
w/4-4" NPT FTGS.  
(2 TYP.)

42" CONTAINMENT COLLAR  
(2 TYP.)

SHELL CODES: 1-E8T12SD, 1-E8T11SD


8"R

8"R

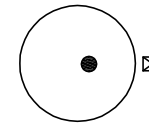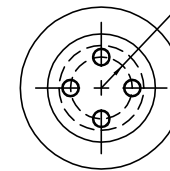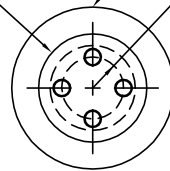

6" FRP STANDPIPE RESERVOIR FTG.  
(SECONDARY INTERSTICE)

R-30 RESERVOIR  
(PRIMARY INTERSTICE)

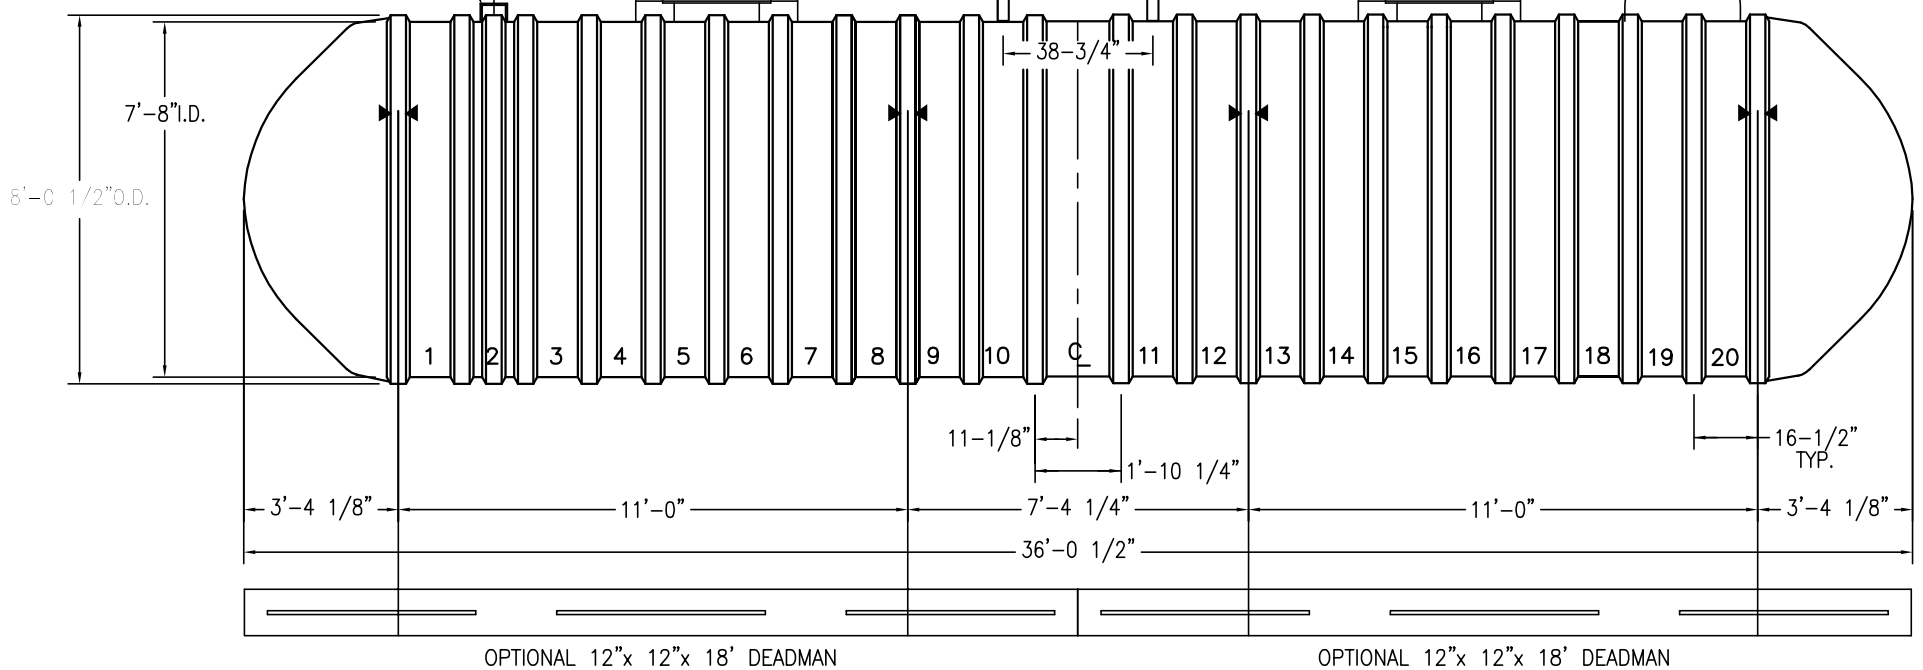

OPTIONAL 12"x 12"x 18' DEADMAN

OPTIONAL 12"x 12"x 18' DEADMAN

**NOTES:**

- ☒ HOLD DOWN STRAP CLIP
- ▶◀ HOLD DOWN STRAP LOCATION
- TYPE "13" LIFT LUG - SD
- TYPE "13" LIFT LUG - HD

TWT-6 TYPE II (8')-12000		DATE: 1/1/2014
		DRAWN BY: K.A.SOEDER
	CAPACITY: 11,595	REVISED:
	WEIGHT: DRY/WET 8100/9550	DWG NUMBER: 812TW6S