

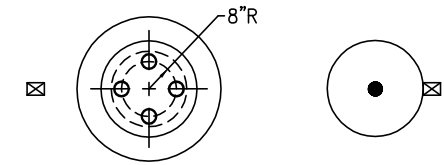


SHELL CODES: 2-E8T0928, 1-08T1128

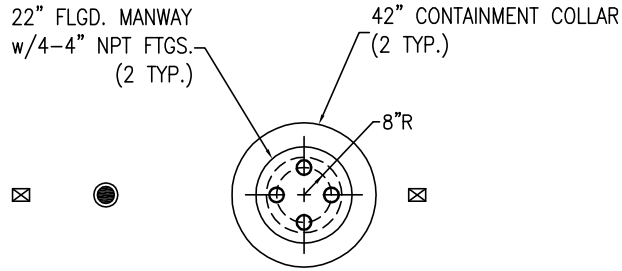

6" FRP STANDPIPE RESERVOIR FTG.
(SECONDARY INTERSTICE)

R-28 RESERVOIR
(PRIMARY INTERSTICE)

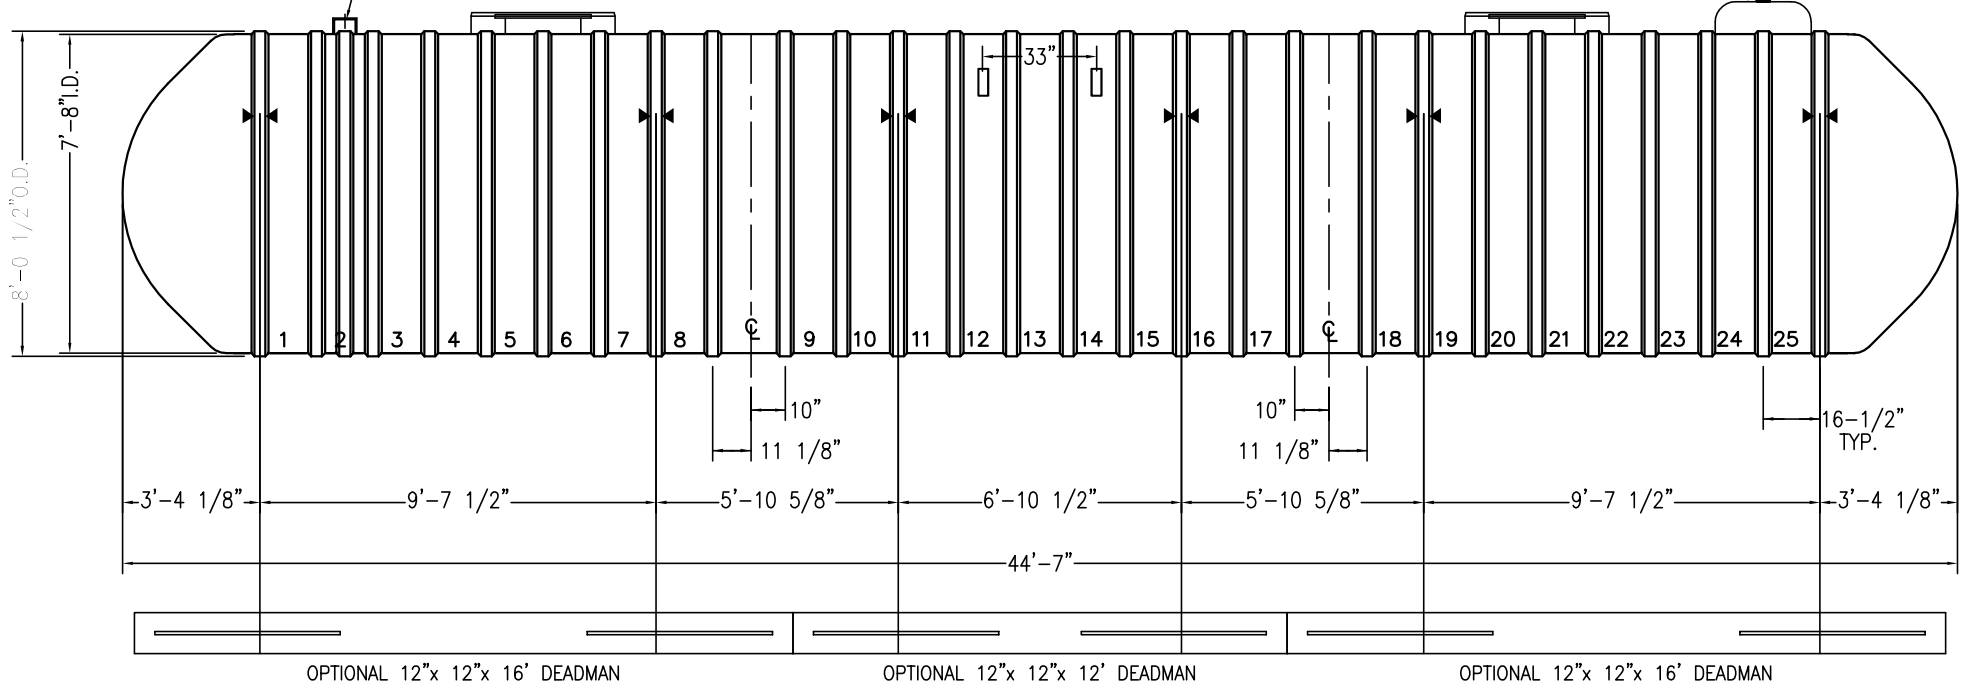

NOTES:

- ☒ HOLD DOWN STRAP CLIP
- ▶◀ HOLD DOWN STRAP LOCATION
- TYPE "13" LIFT LUG - SD
- TYPE "13" LIFT LUG - HD

TWT-6 TYPE II (8')-15000		DATE: 1/1/2014
		DRAWN BY: K.A.SOEDER
	CAPACITY: 14,545	REVISED:
	WEIGHT: DRY/WET 10150/12000	DWG NUMBER: 815DW6S